




Consultant:

EAU CLAIRE AREA SCHOOL DISTRICT  
VOLUME 3 - MEMORIAL HIGH SCHOOL OFFICE/ LOBBY  
EXPANSION

Project Title: EAU CLAIRE AREA SCHOOL DISTRICT VOLUME 3 - MEMORIAL HIGH SCHOOL OFFICE/ LOBBY EXPANSION  
Project Location: 2225 KEITH ST, EAU CLAIRE, WI 54701

Project Number: 17003  
Project Date: 8-24-17  
Drawn By: HSR  
Key Plan:

Overall Floor Plan

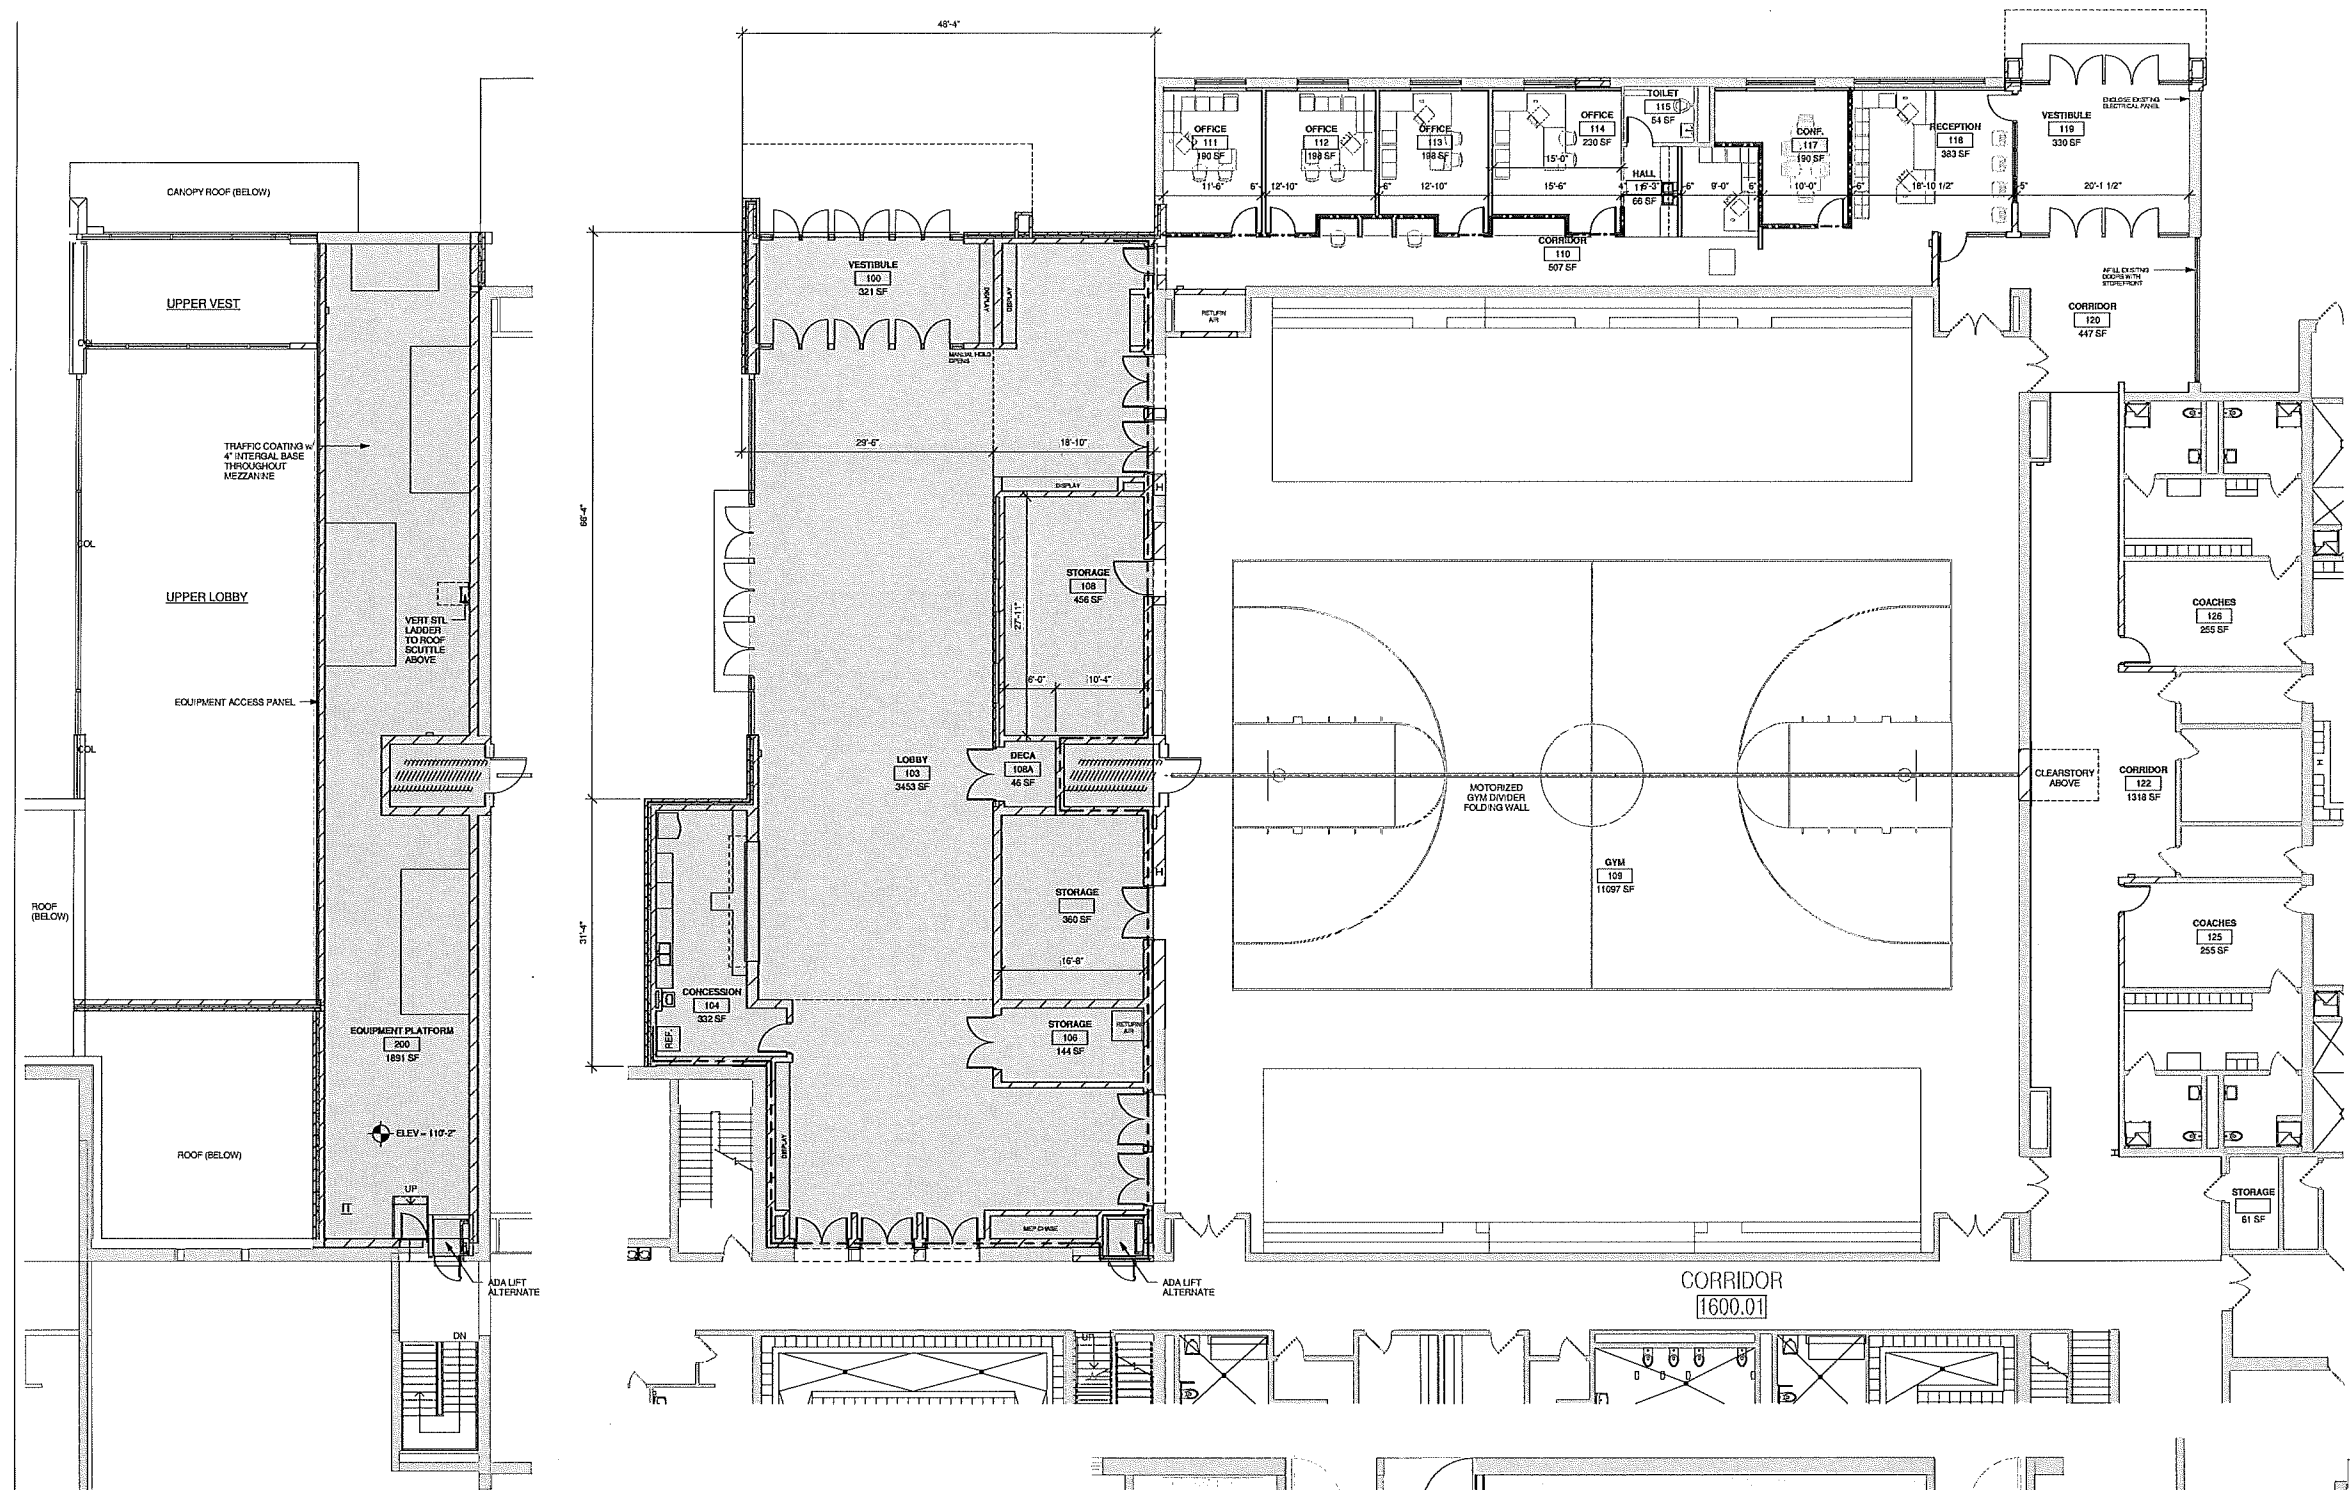


**2** EQ PLATFORM PLAN  
1/8" = 1'-0"


**1** FIRST FLOOR PLAN  
1/8" = 1'-0"

**COLOR KEY:**

- 1-HR WALL
- 2-HR FIRE WALL
- RENOVATION (7,130 SF TOTAL)  
OFFICE/ OFFICE ENTRANCE (2,600 SF)  
CORRIDOR 122 (1,770 SF)  
(2) COACHES (507 SF)  
TRAINING/ OFFICIALS (1,133 SF)  
EXISTING RECEPTION REMODEL INTO CLASSROOM (1,120 SF)
- ADDITION (8,358 SF TOTAL)  
LOBBY ADDITION WITH SUPPORTING SPACES (6,022 SF)  
EQUIPMENT PLATFORM (2,336 SF)

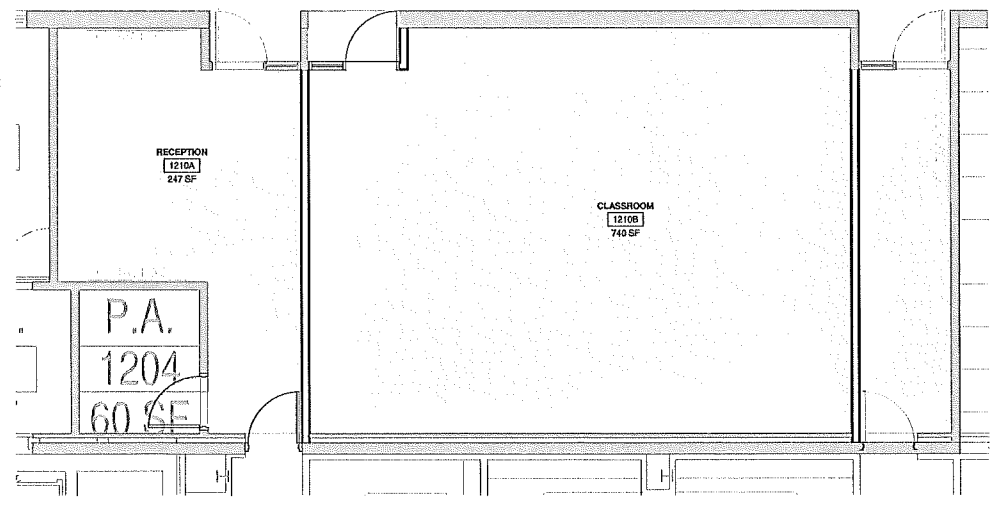

**3** REMODELED RECEPTION  
1/4" = 1'-0"

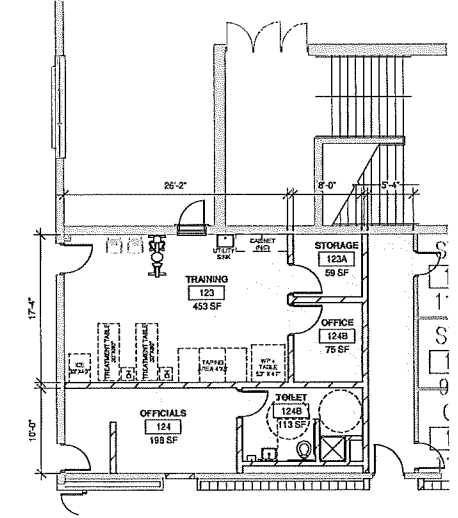

**4** TRAINING AND OFFICIALS  
1/8" = 1'-0"

REVIEW

Revisions:	No.	Description	Date

Graphic Scale:  
0 2 4 6 12  
Last Update:  
8/24/2017 9:20:46 AM

**G001**